


Ansicht
Süden

N

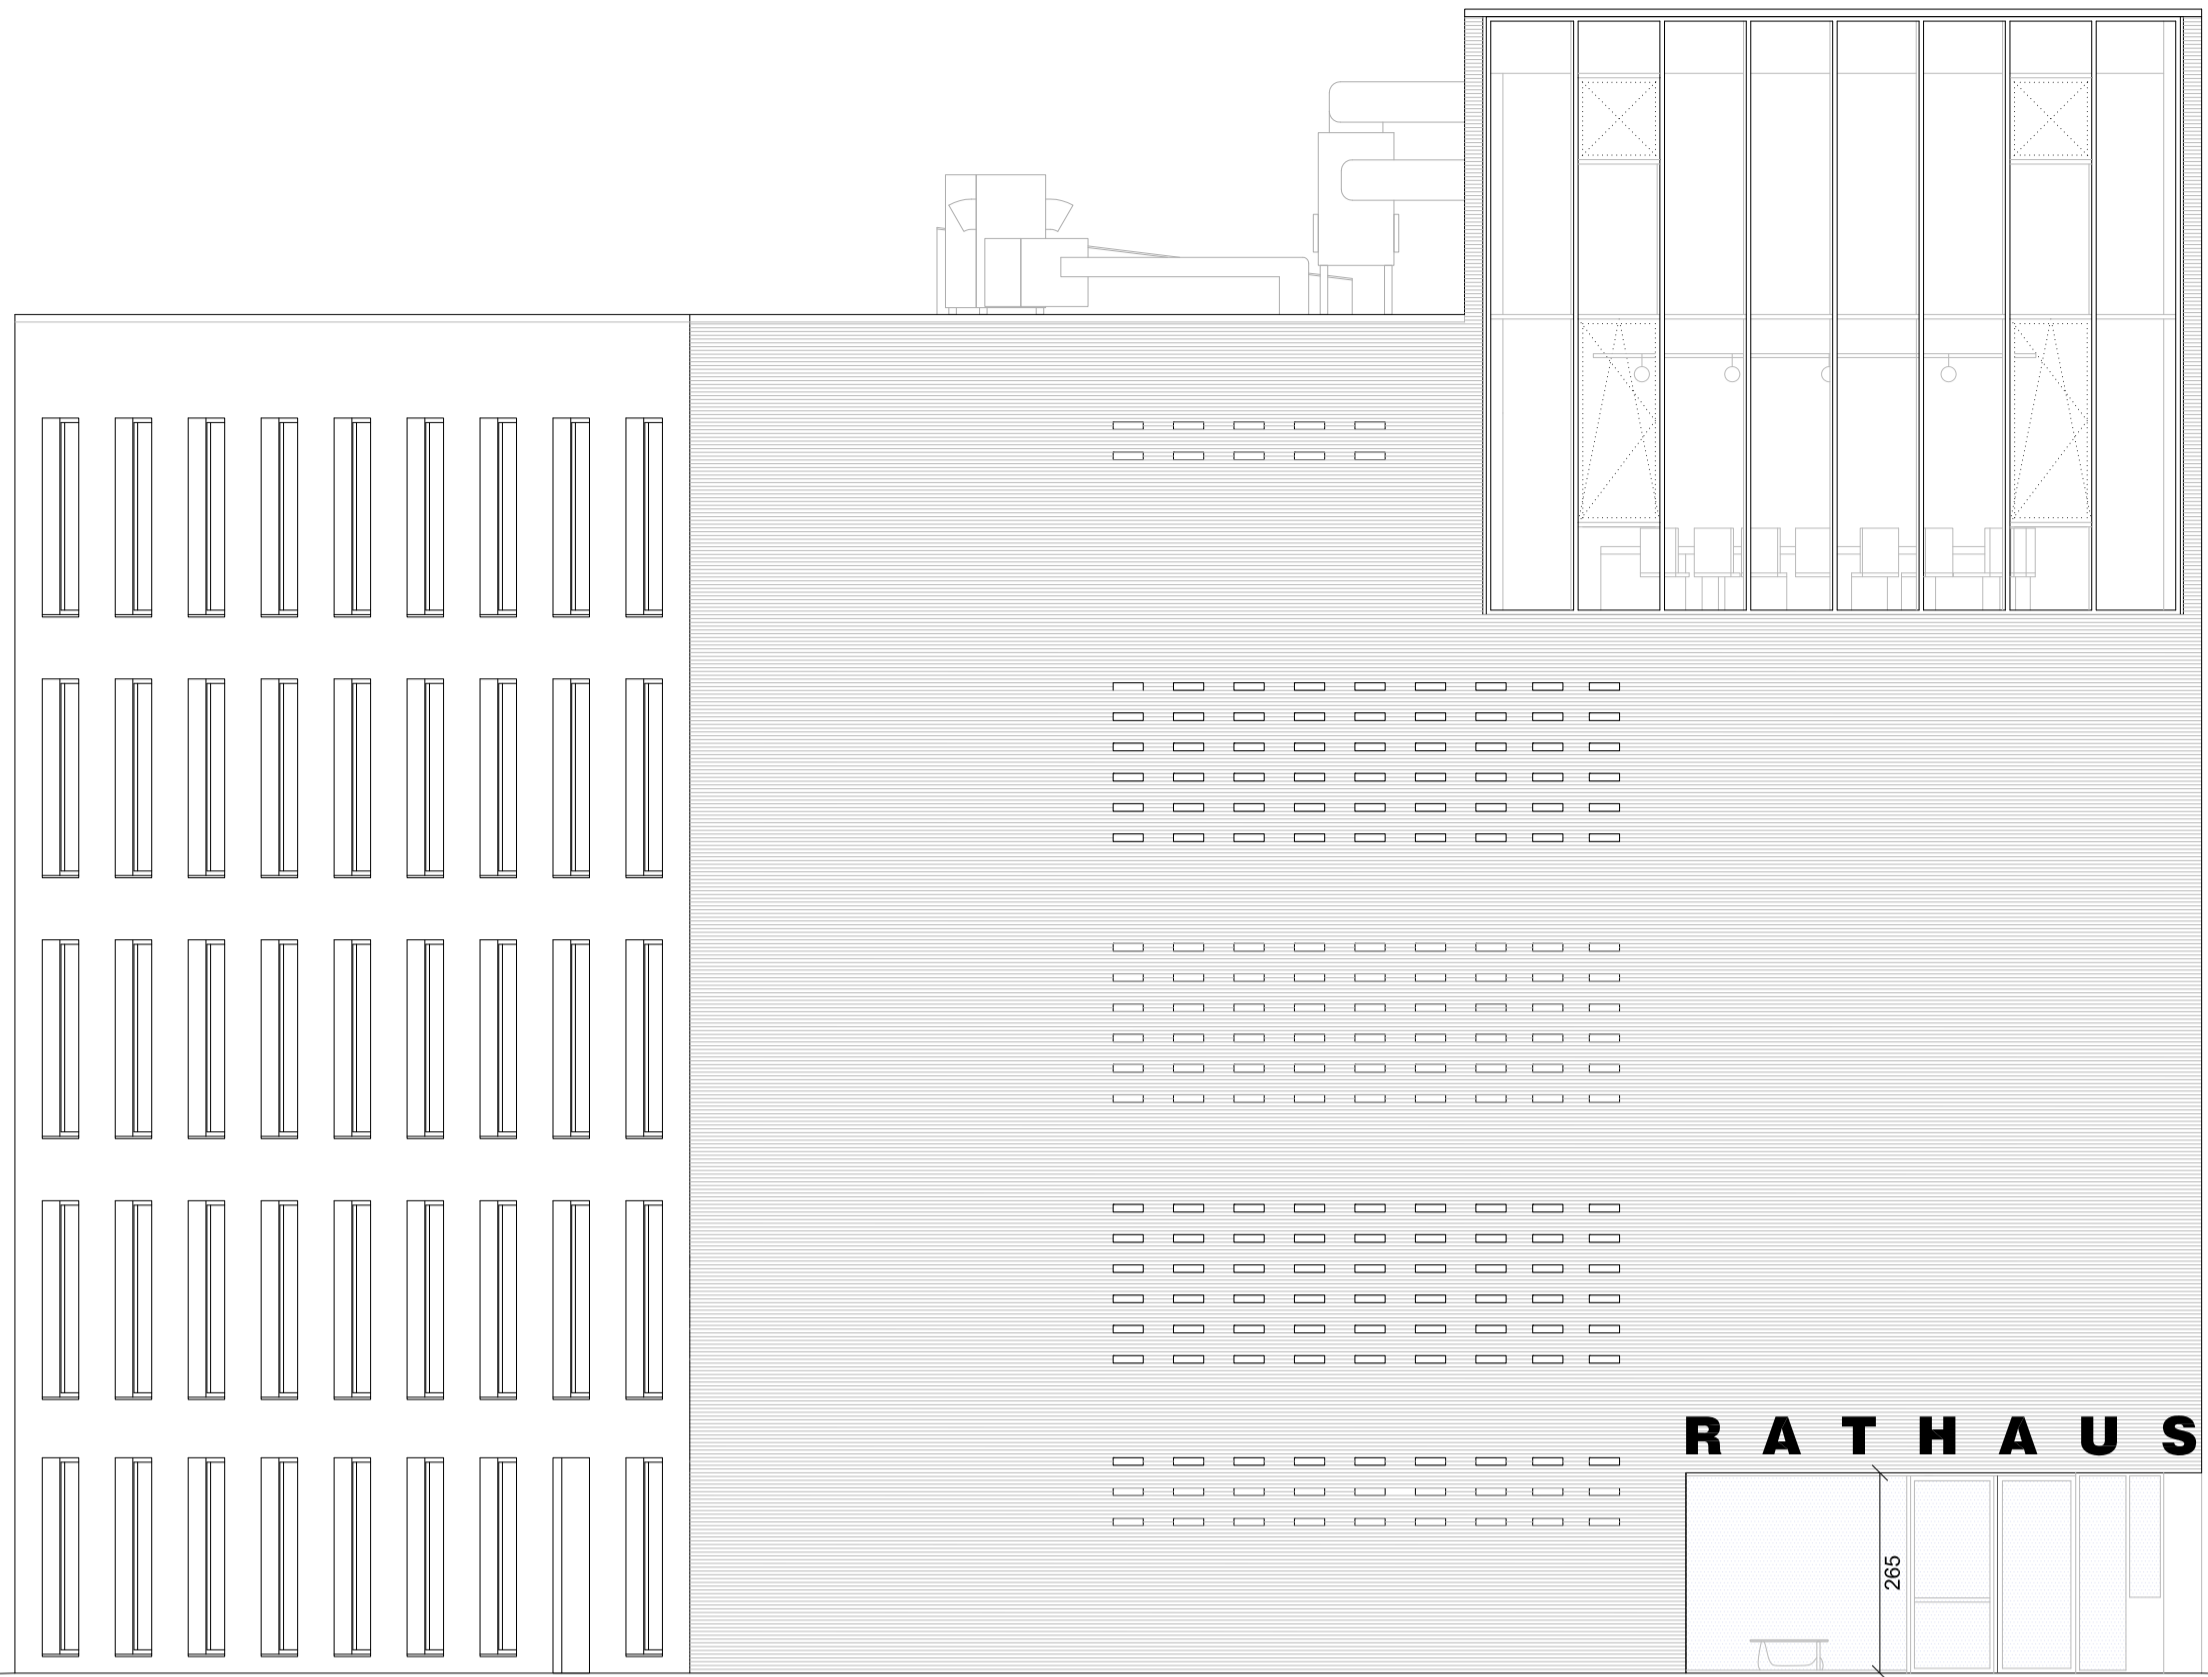


461.17

457.14

439.17

RATHAUS

592

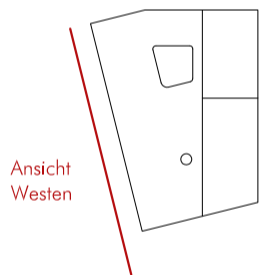

Ansicht
Westen

N



461.17

457.14

439.17

201

261

110

295